


ALTURA DEL ARCO EN
EL EJE DE LA SALA

ARCO 9-10	+ 22.70
ARCO 11	+ 23.50
ARCO 8	+ 23.40
ARCO 7	+ 22.95
ARCO 6	+ 22.20
ARCO 5	+ 21.10
ARCO 4	+ 19.80
ARCO 3	+ 18.20
ARCO 2	+ 16.55
ARCO 1	+ 13.85

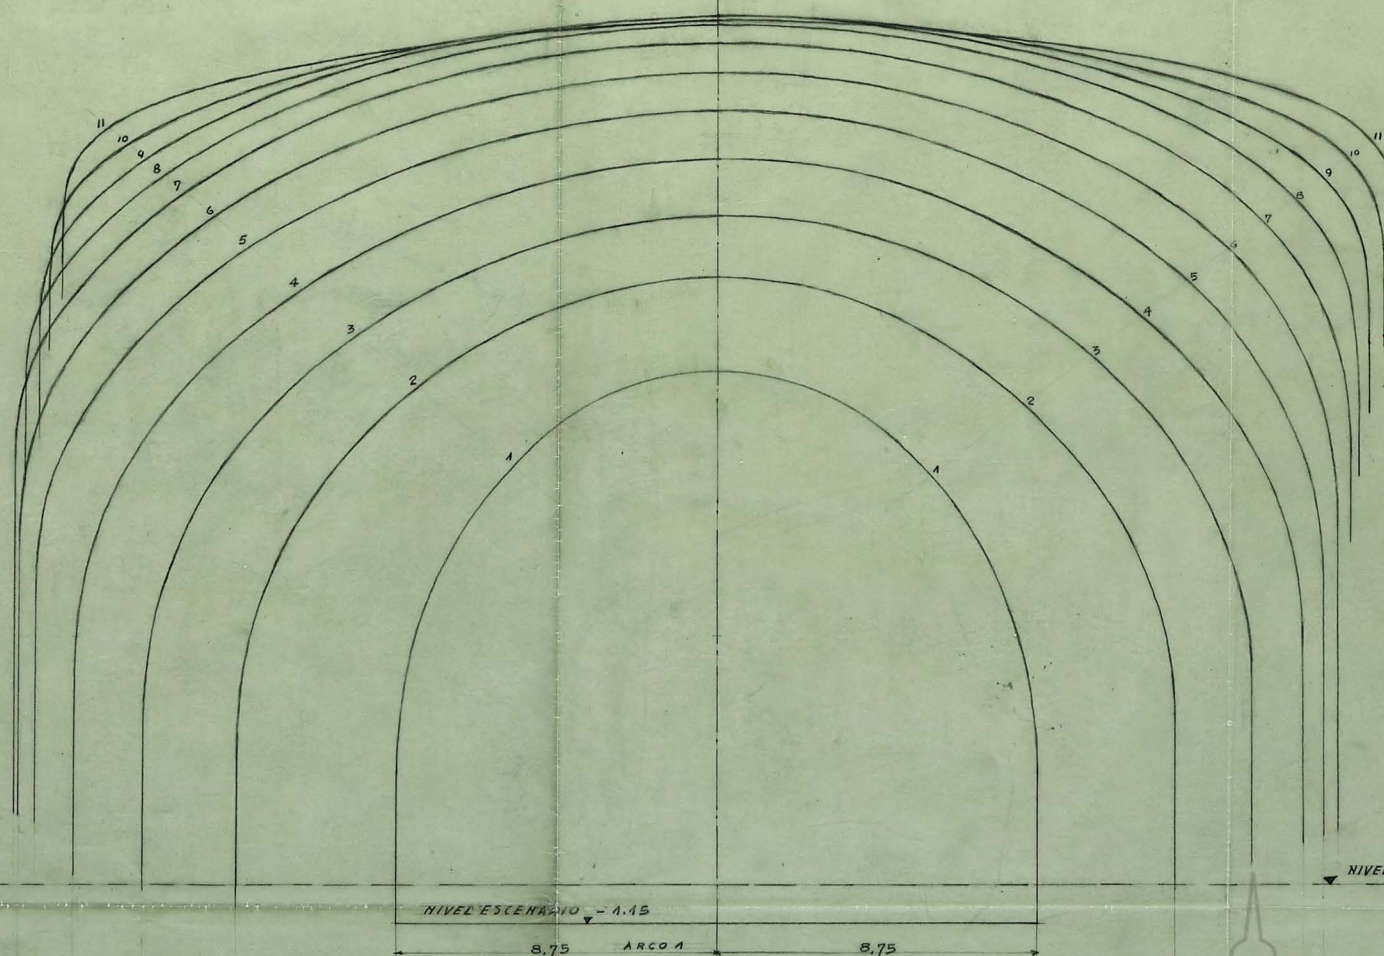

CORTE TRANSVERSAL
ESCALA 1:100