
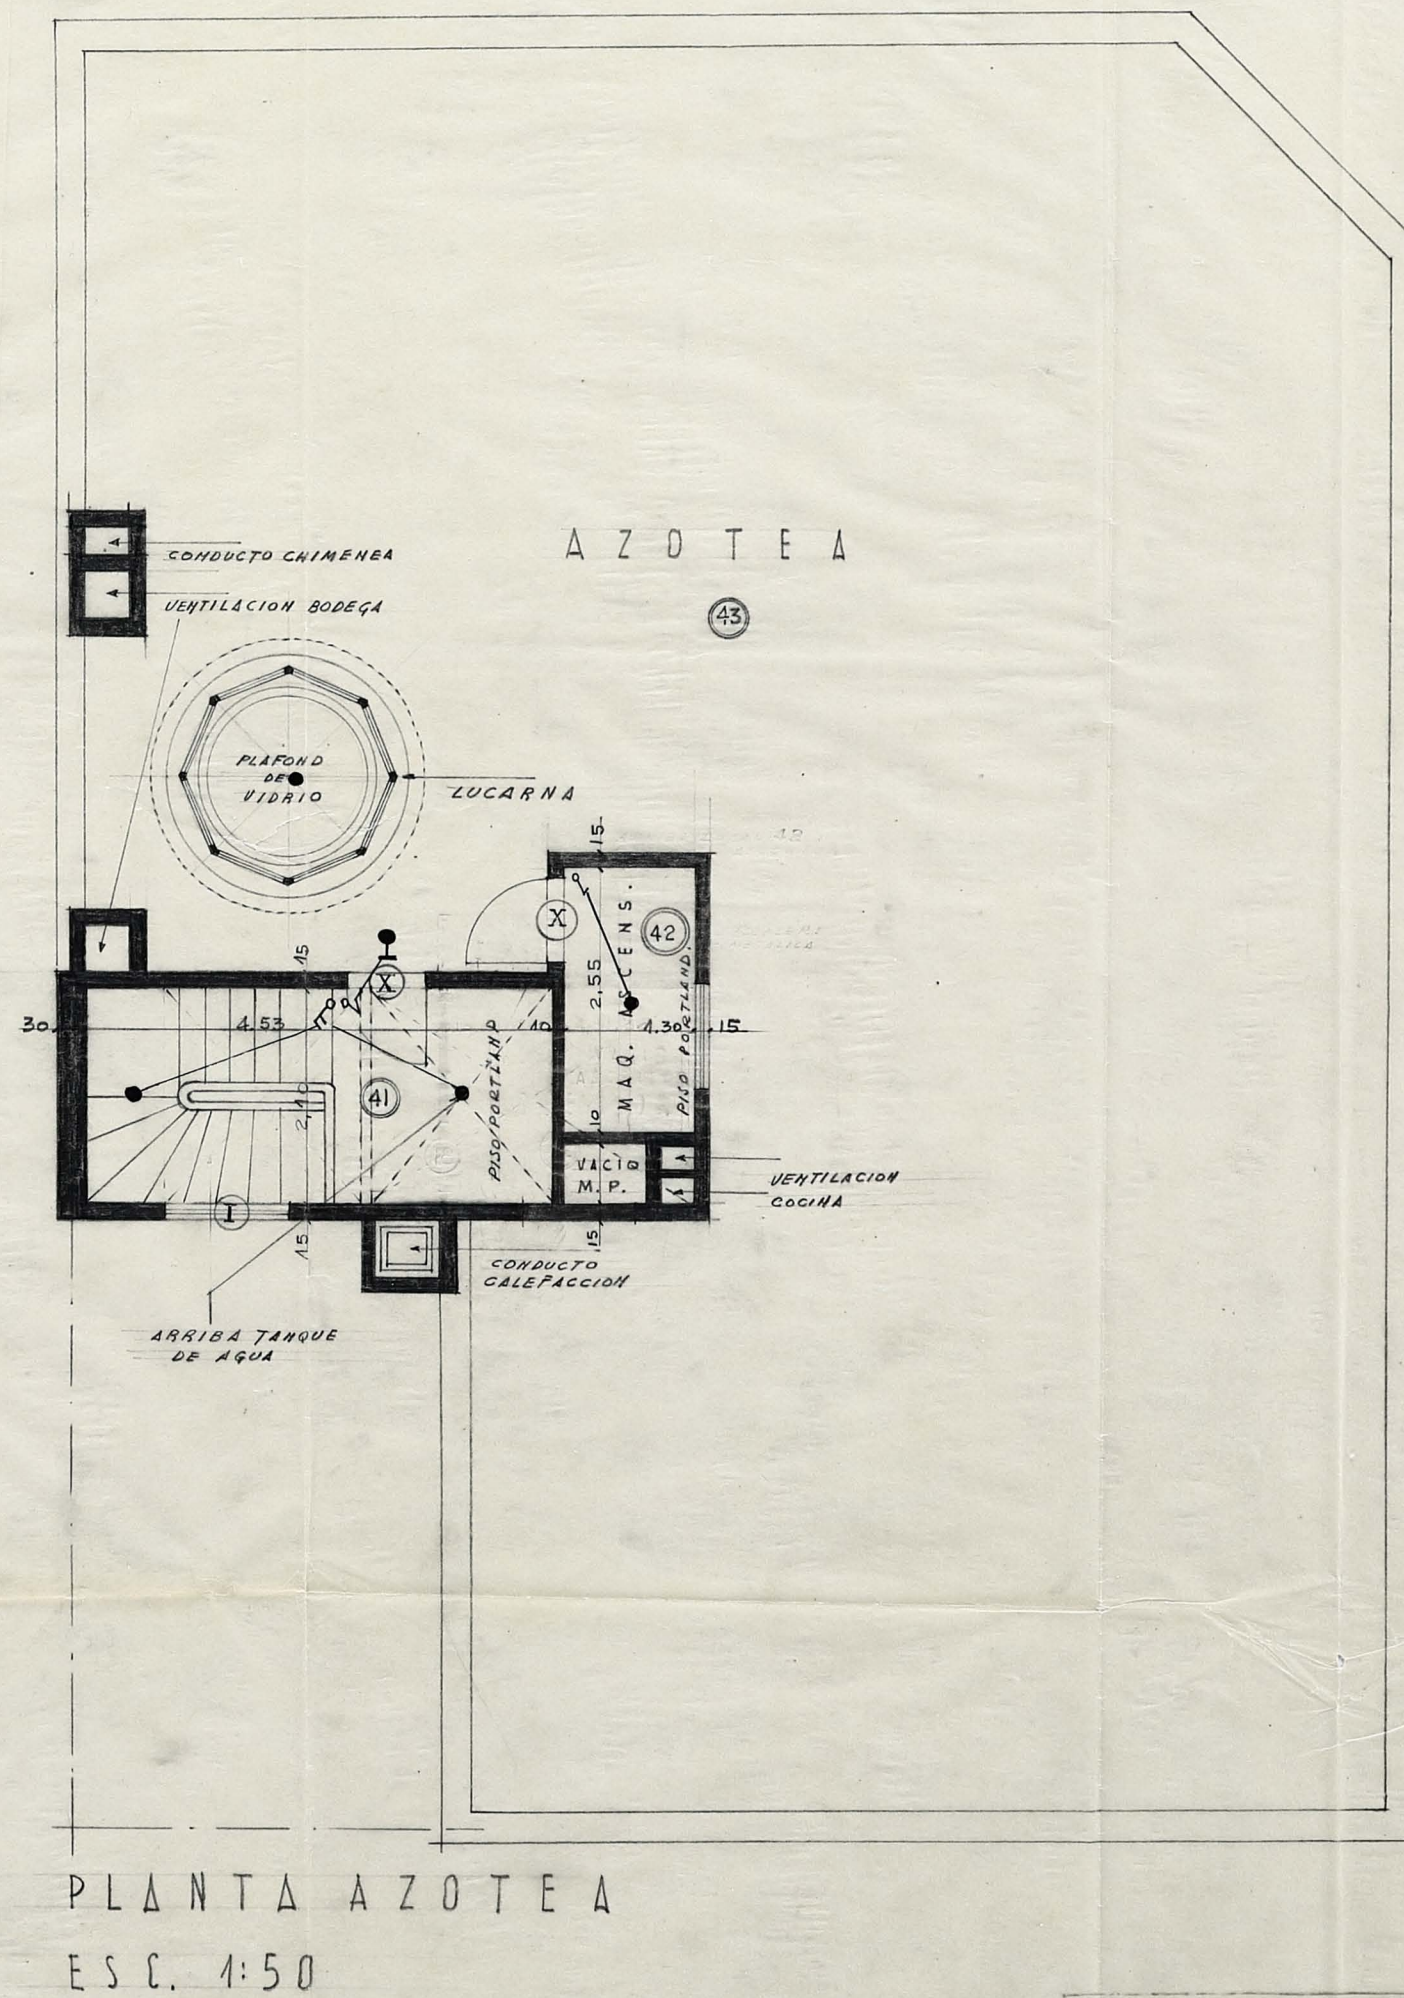


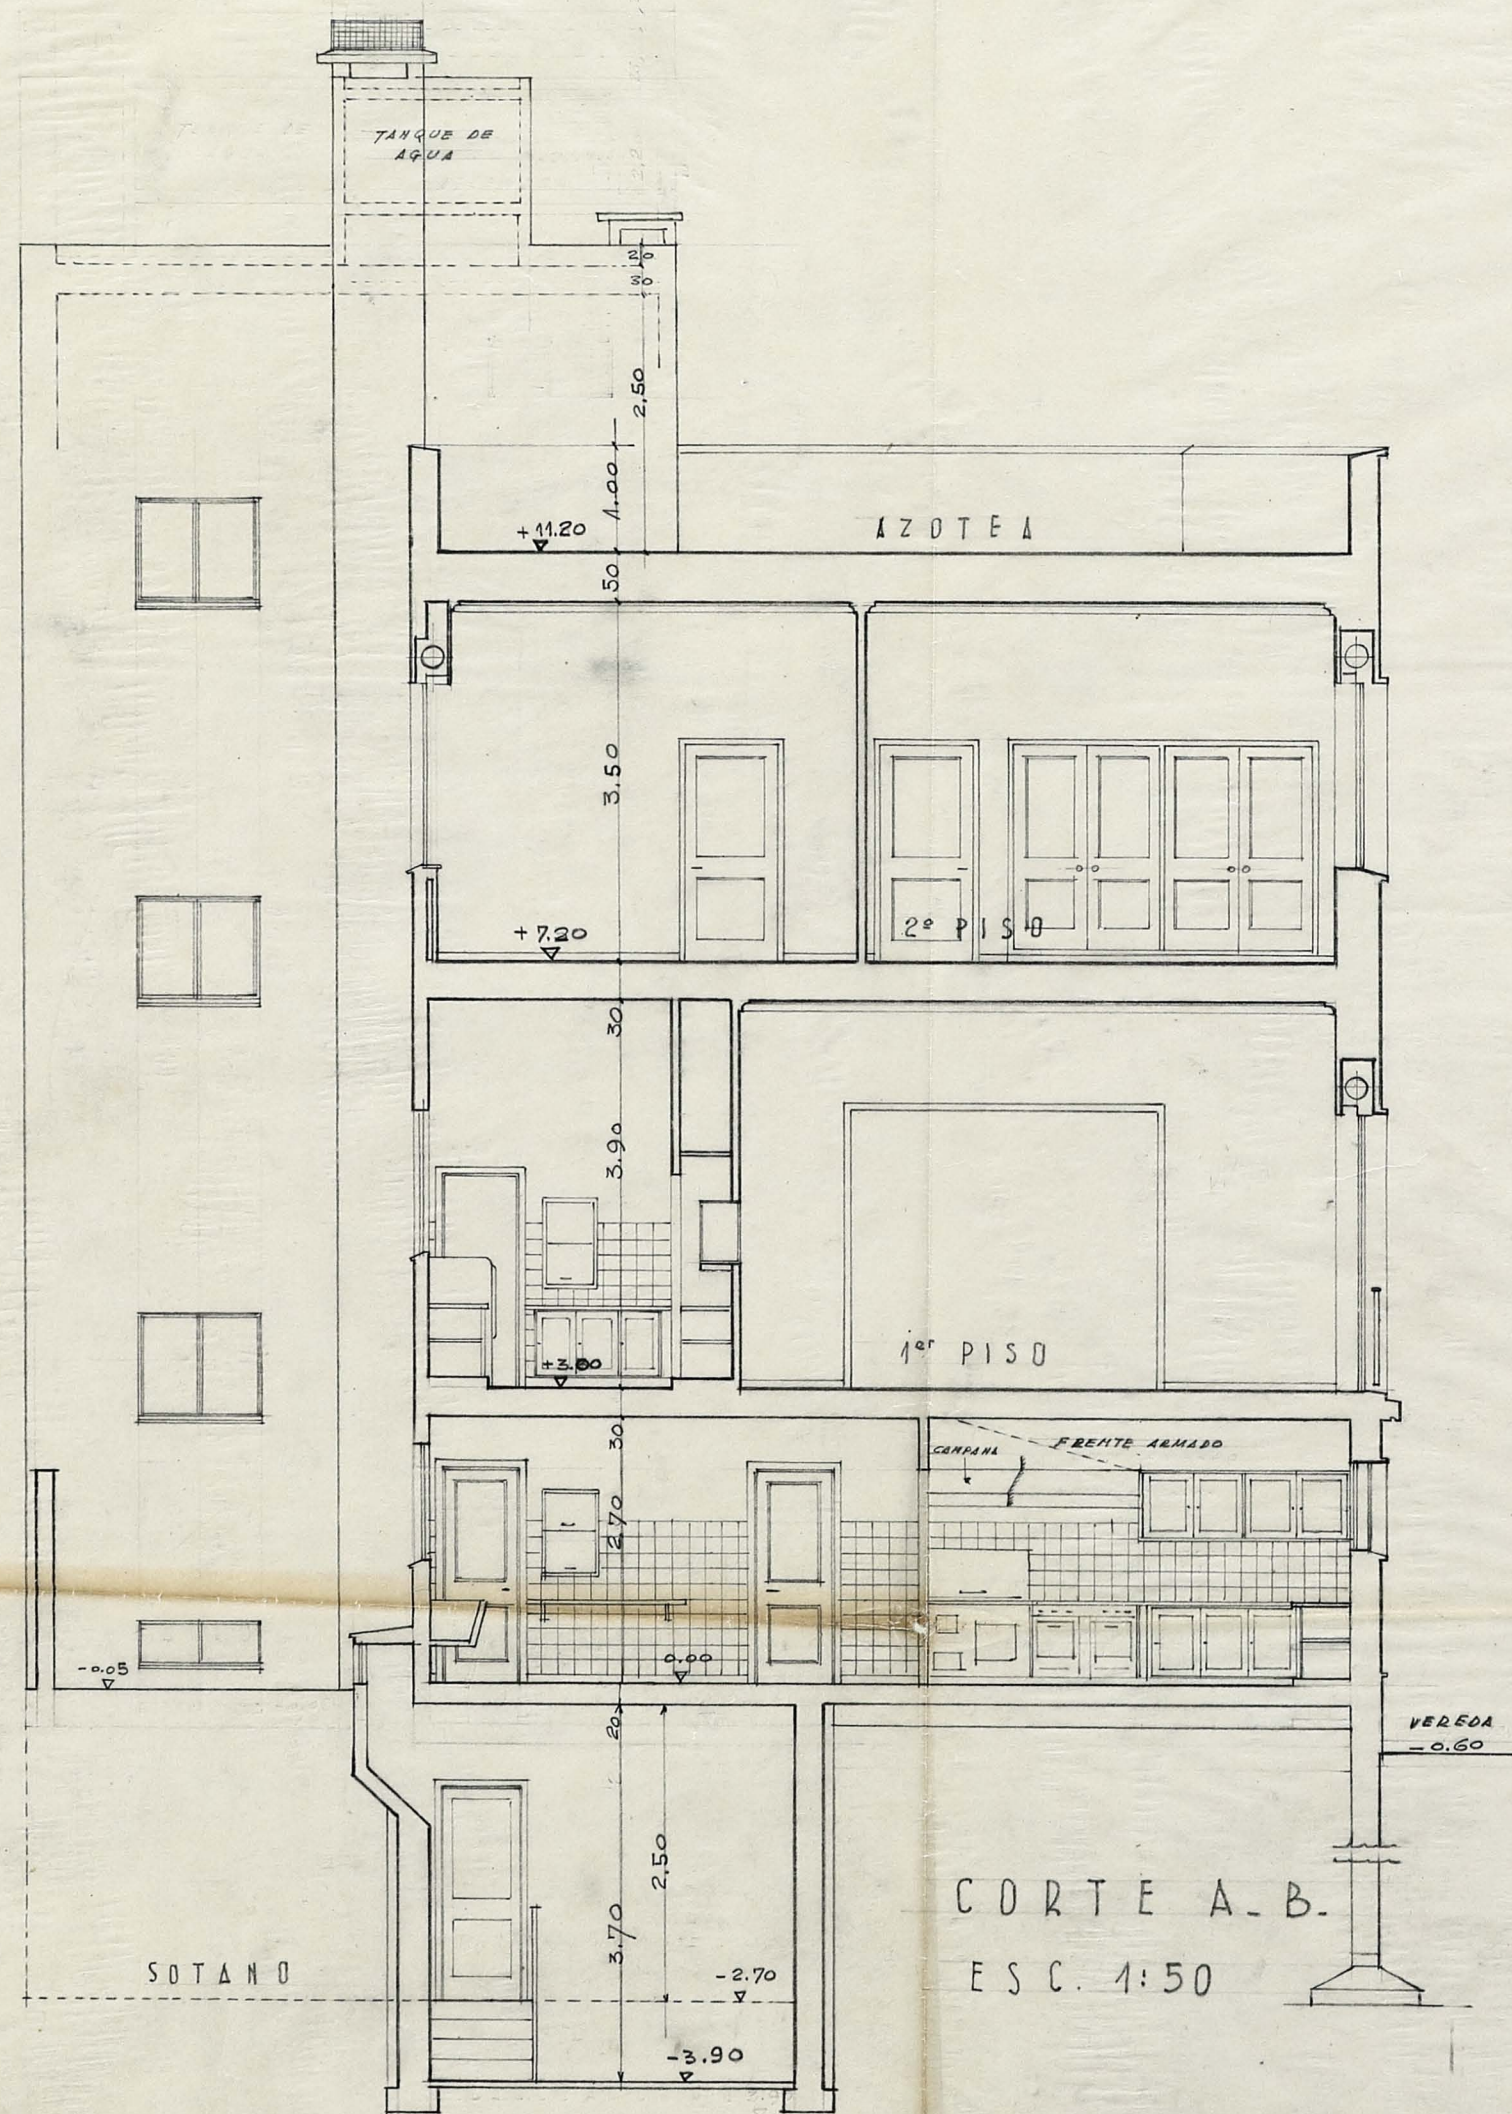

ALBERTO PREBISCH FLORIDA 336
 ARQUITECTO (S.C.A.) U.T. 32-0691
 OBRA SR. OLIVERIO GIRONDO 16.9.41
 CASTEX y CAVIA