
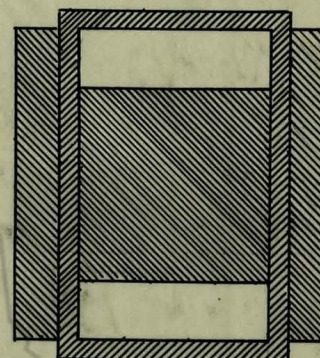
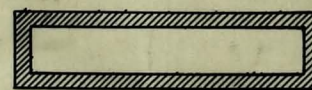
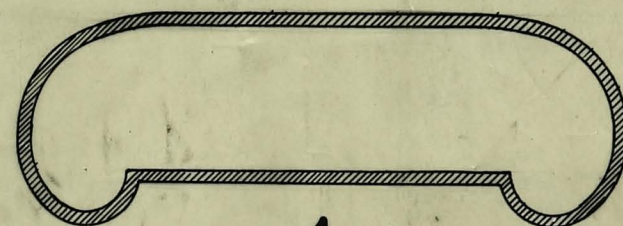


'GRAN REX' BARANDA

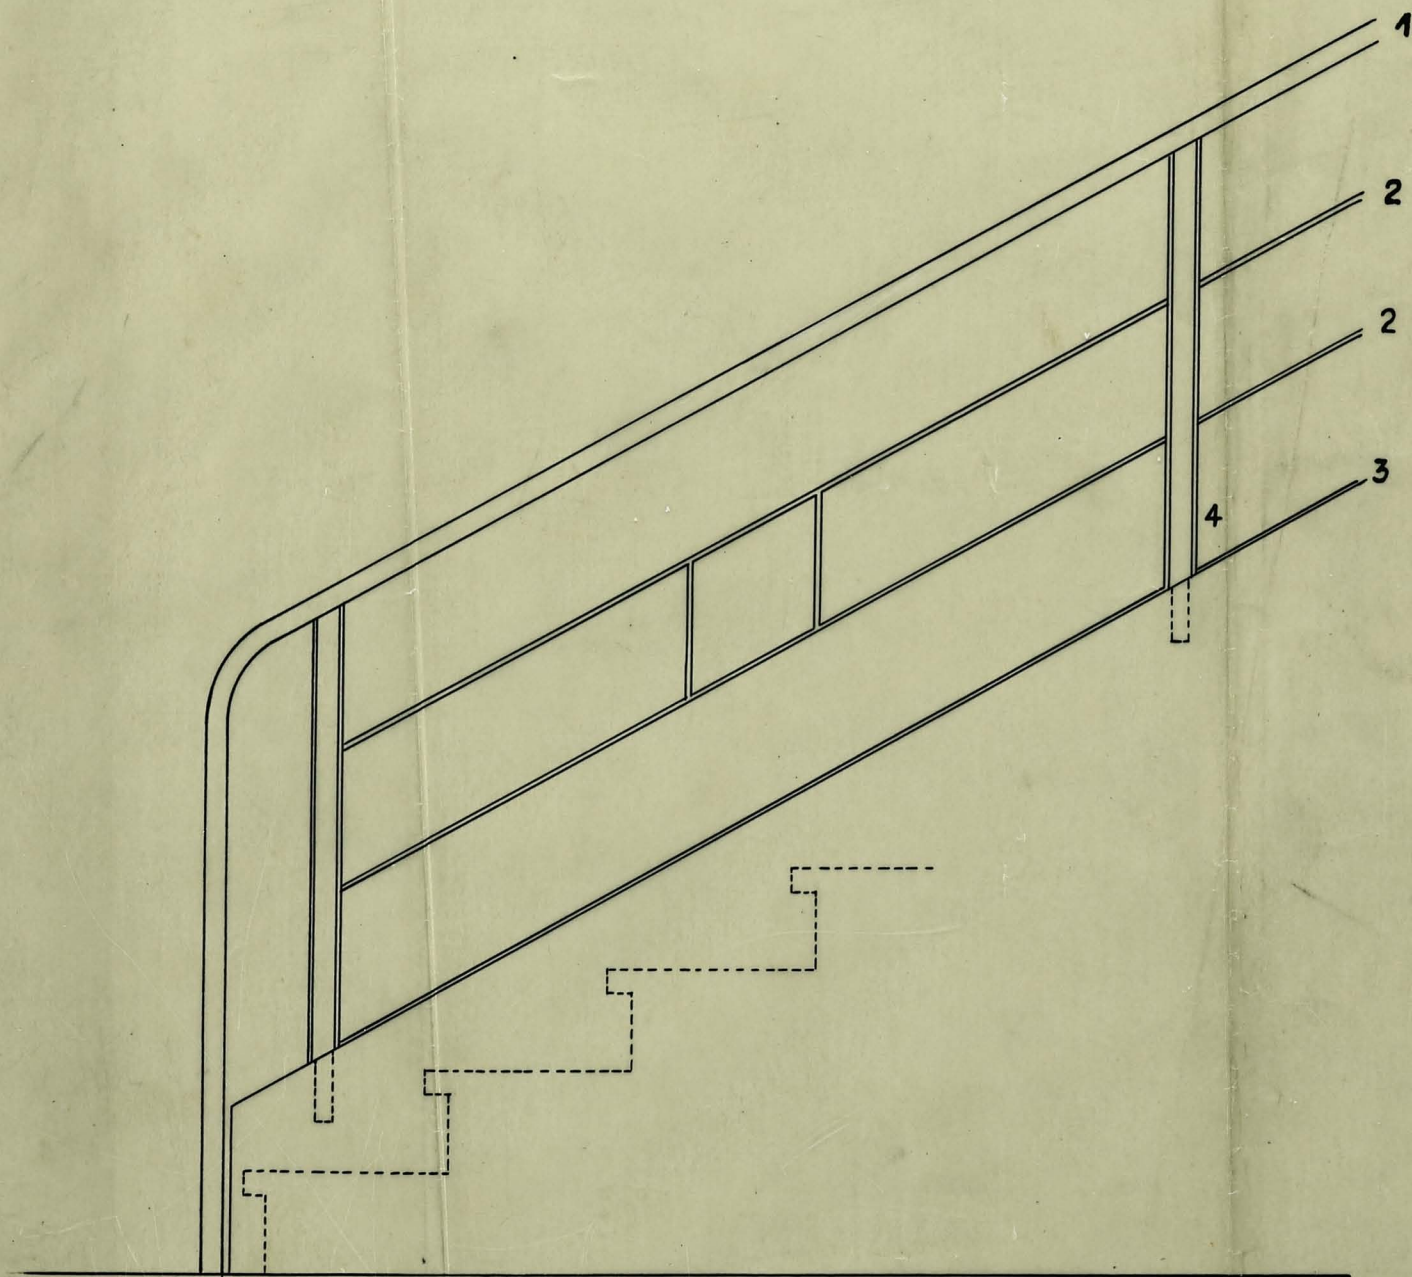

ALBERTO PREBISCH
ARQUITECTO

(1000) 2500.8700.944

272