
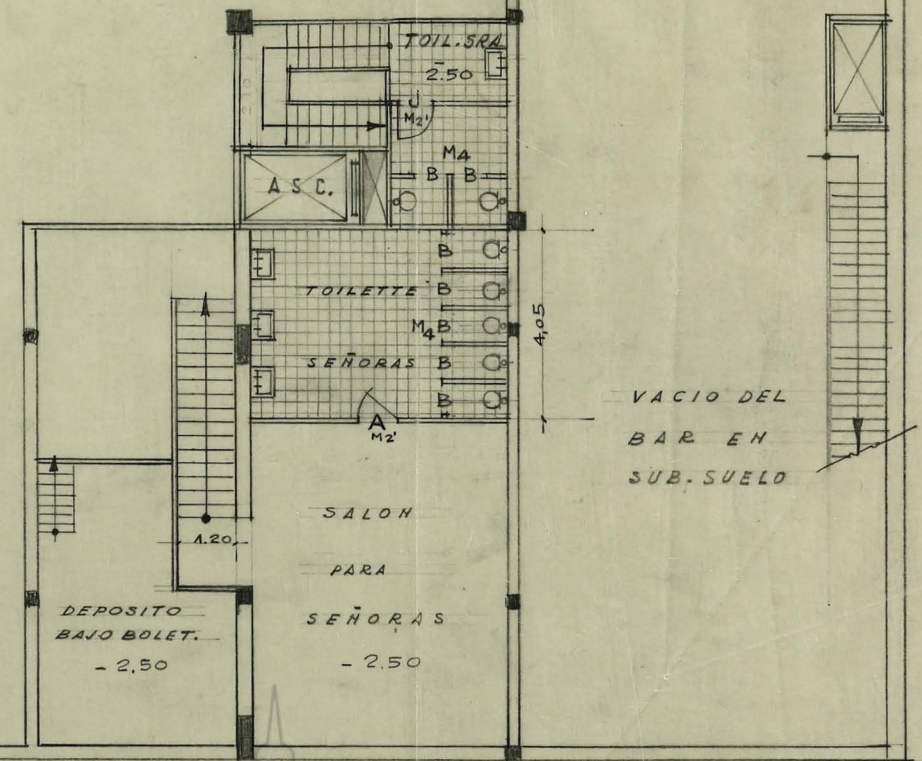


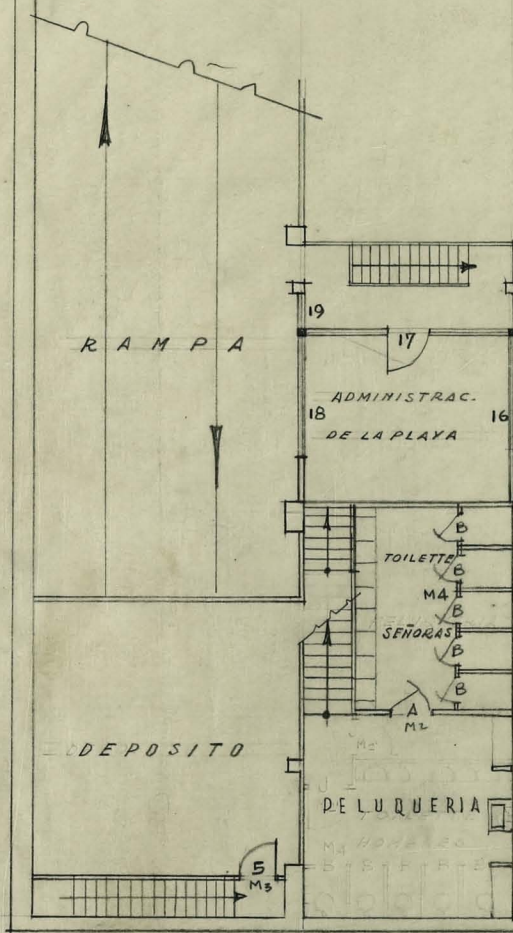

PLANTA ENTREPISO  
ESCALA 1:100

5000-8500-7-CHA