


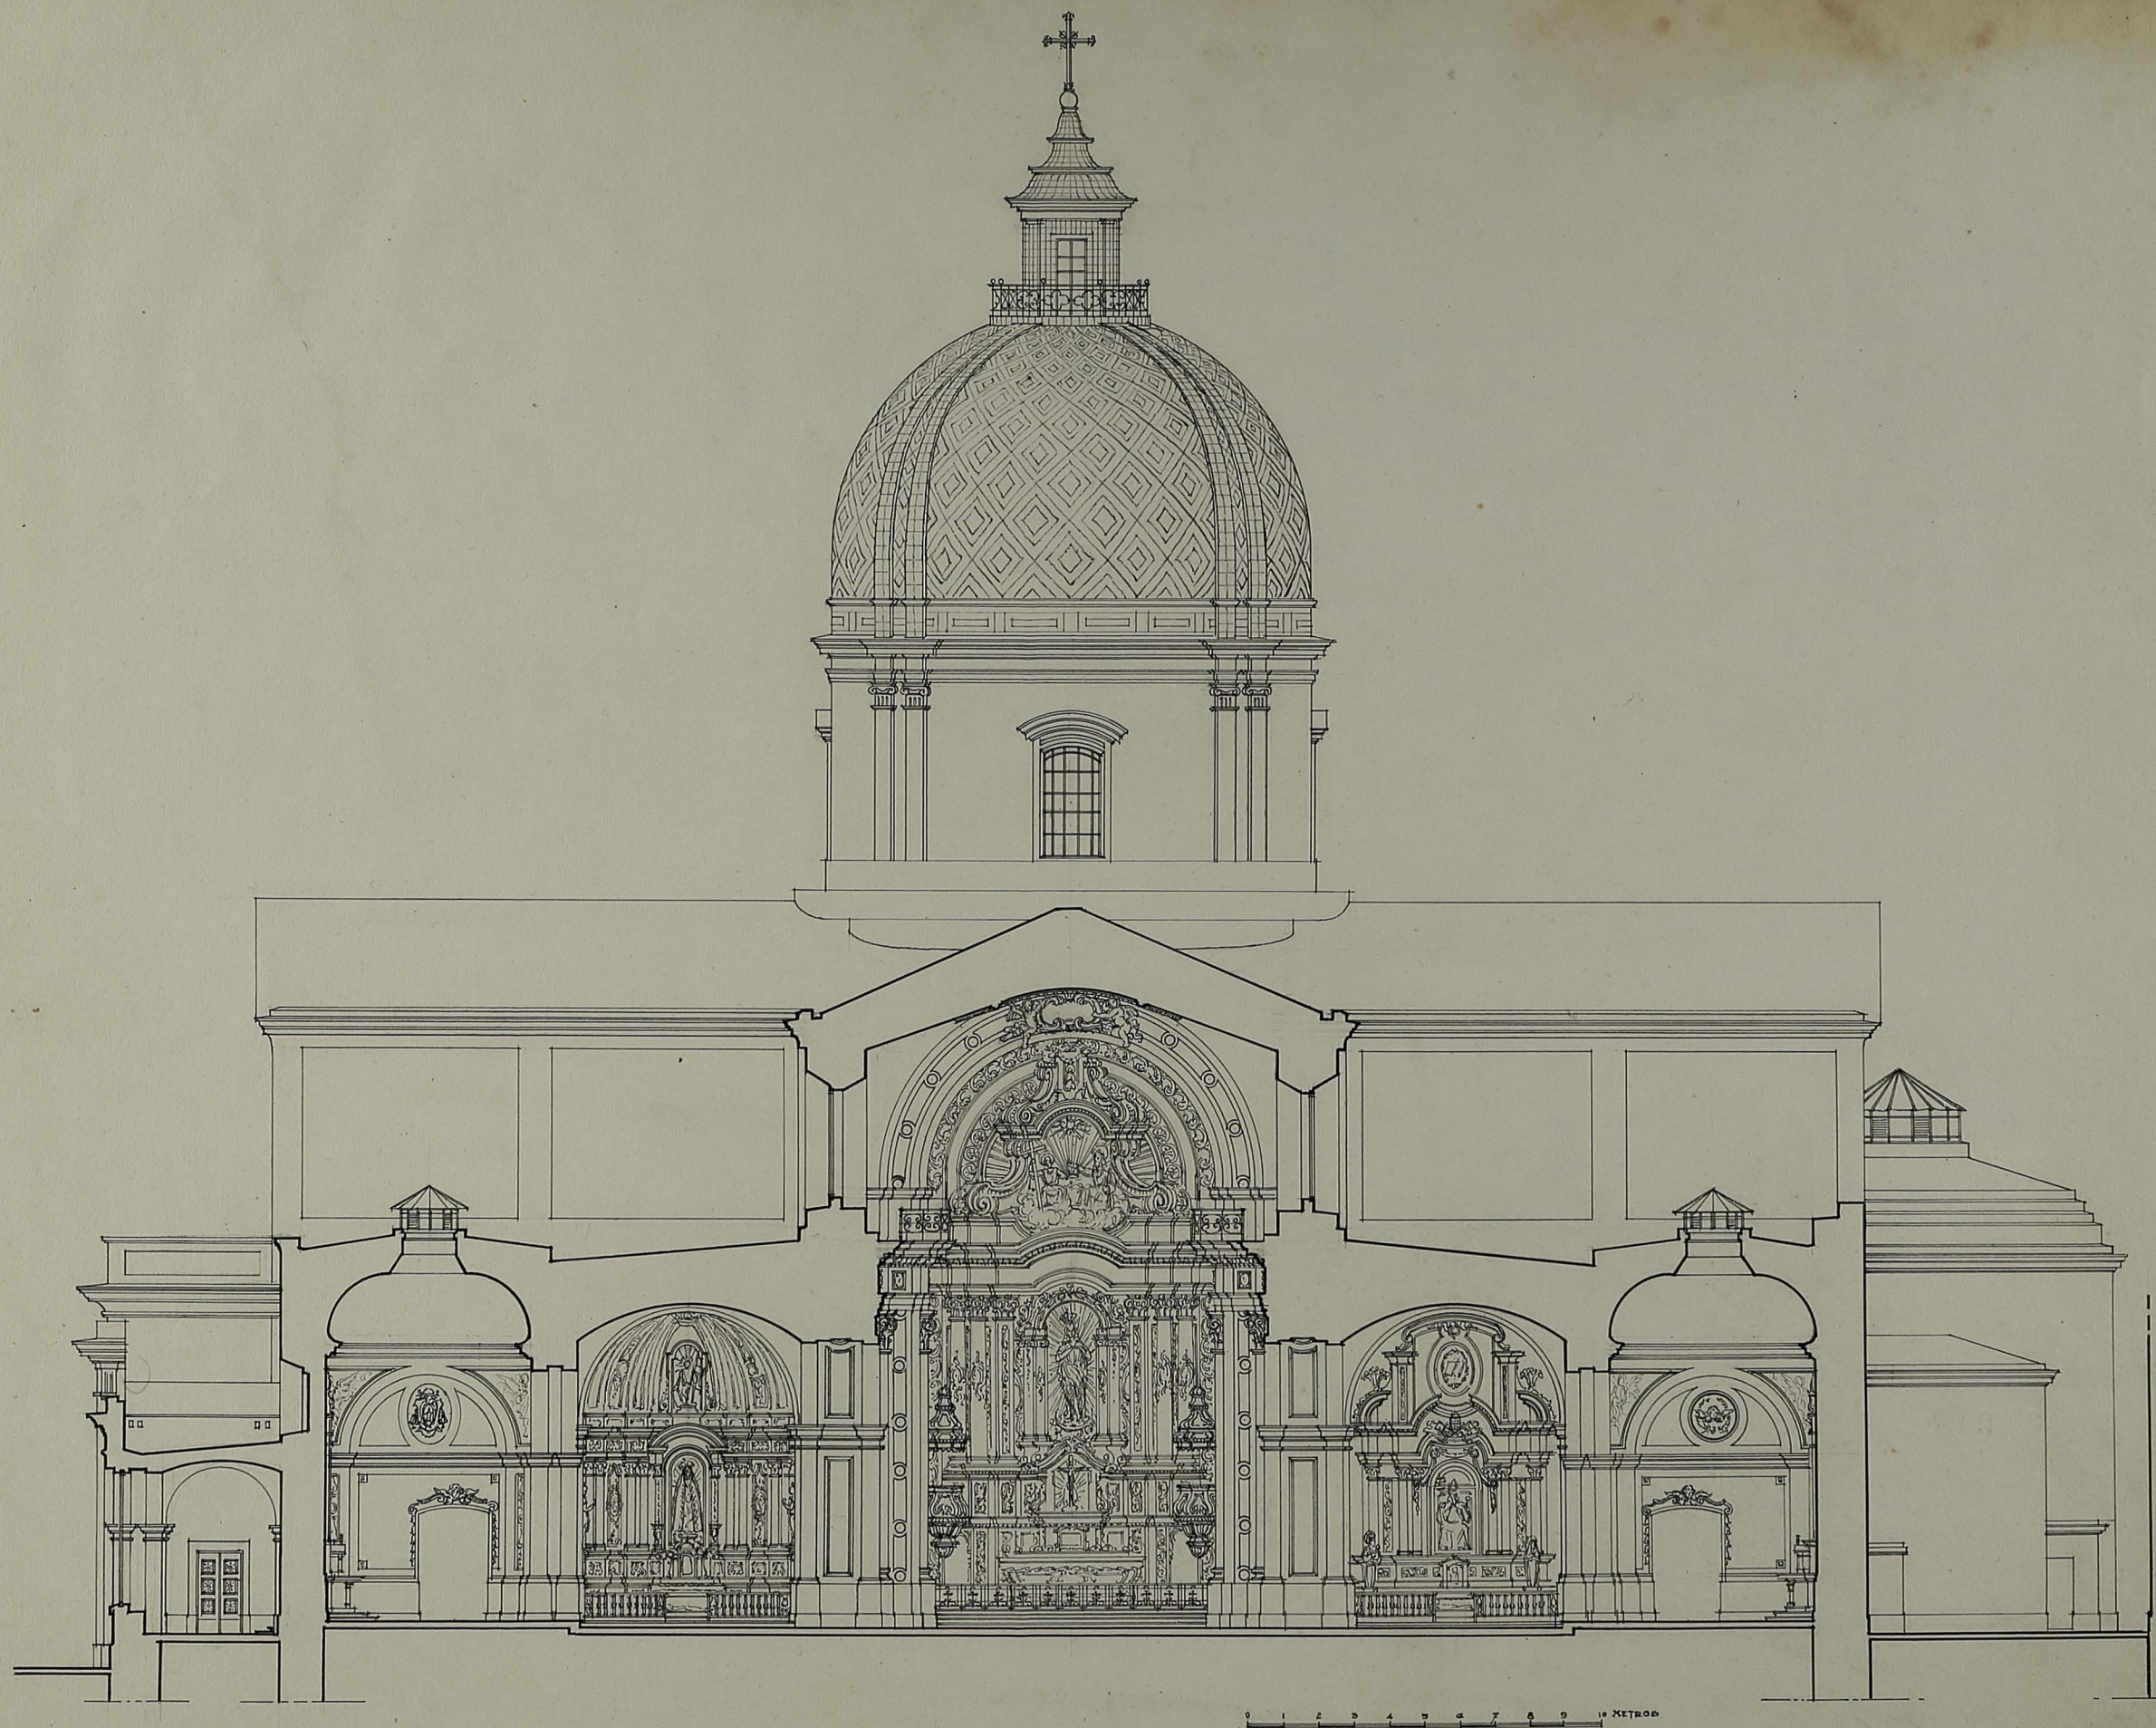

0 1 2 3 4 5 6 7 8 9 10 METROS

M. J. BUSCHIAZZO.

ESCALA 1:100